




■大井町えほん保育園 平面図 S=1/200

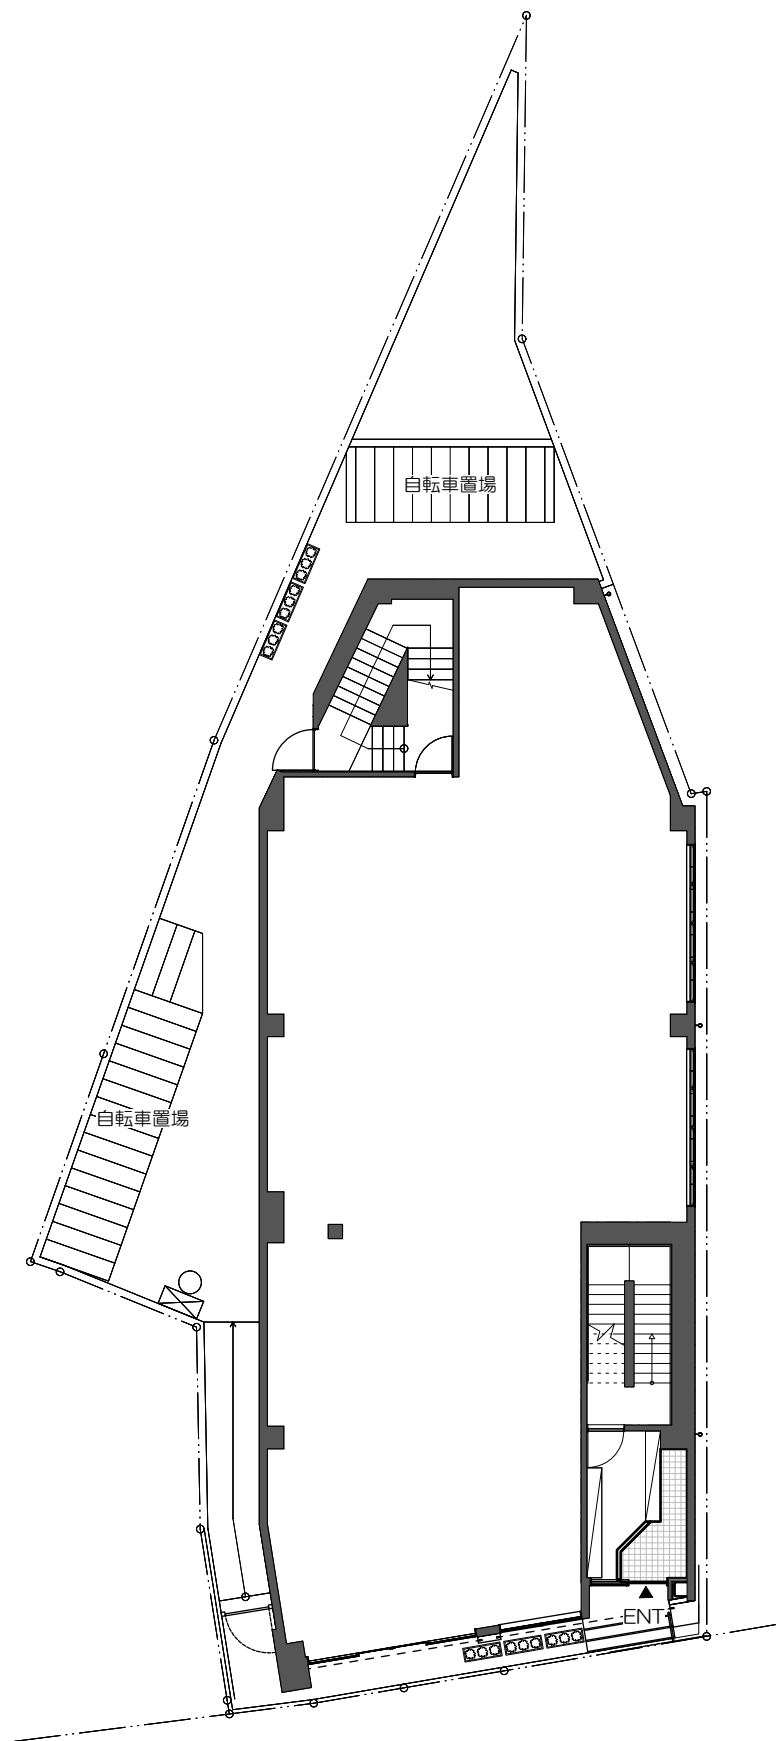

1F

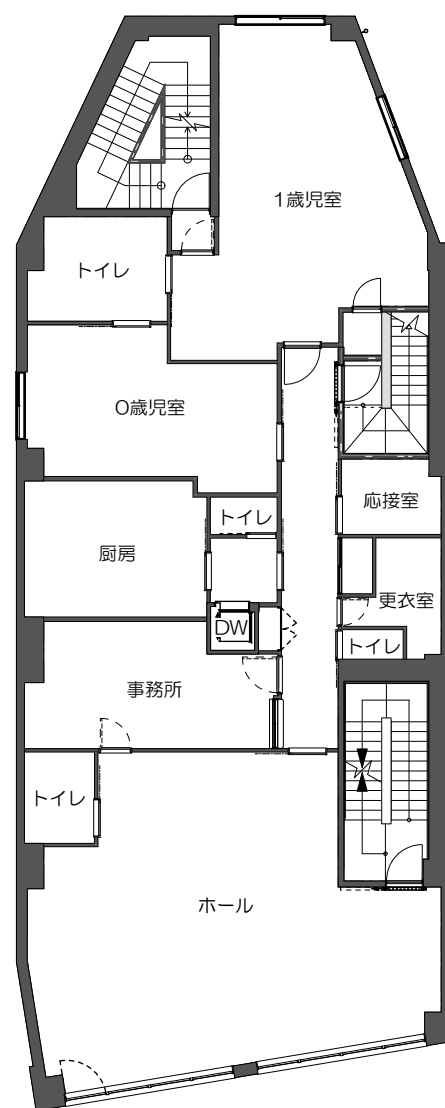

2F

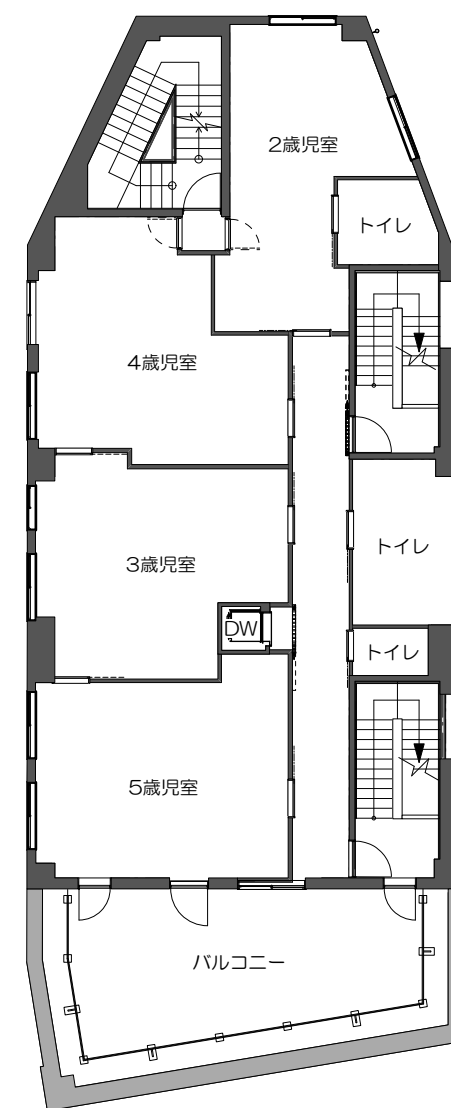

3F